


SITE LOCATION

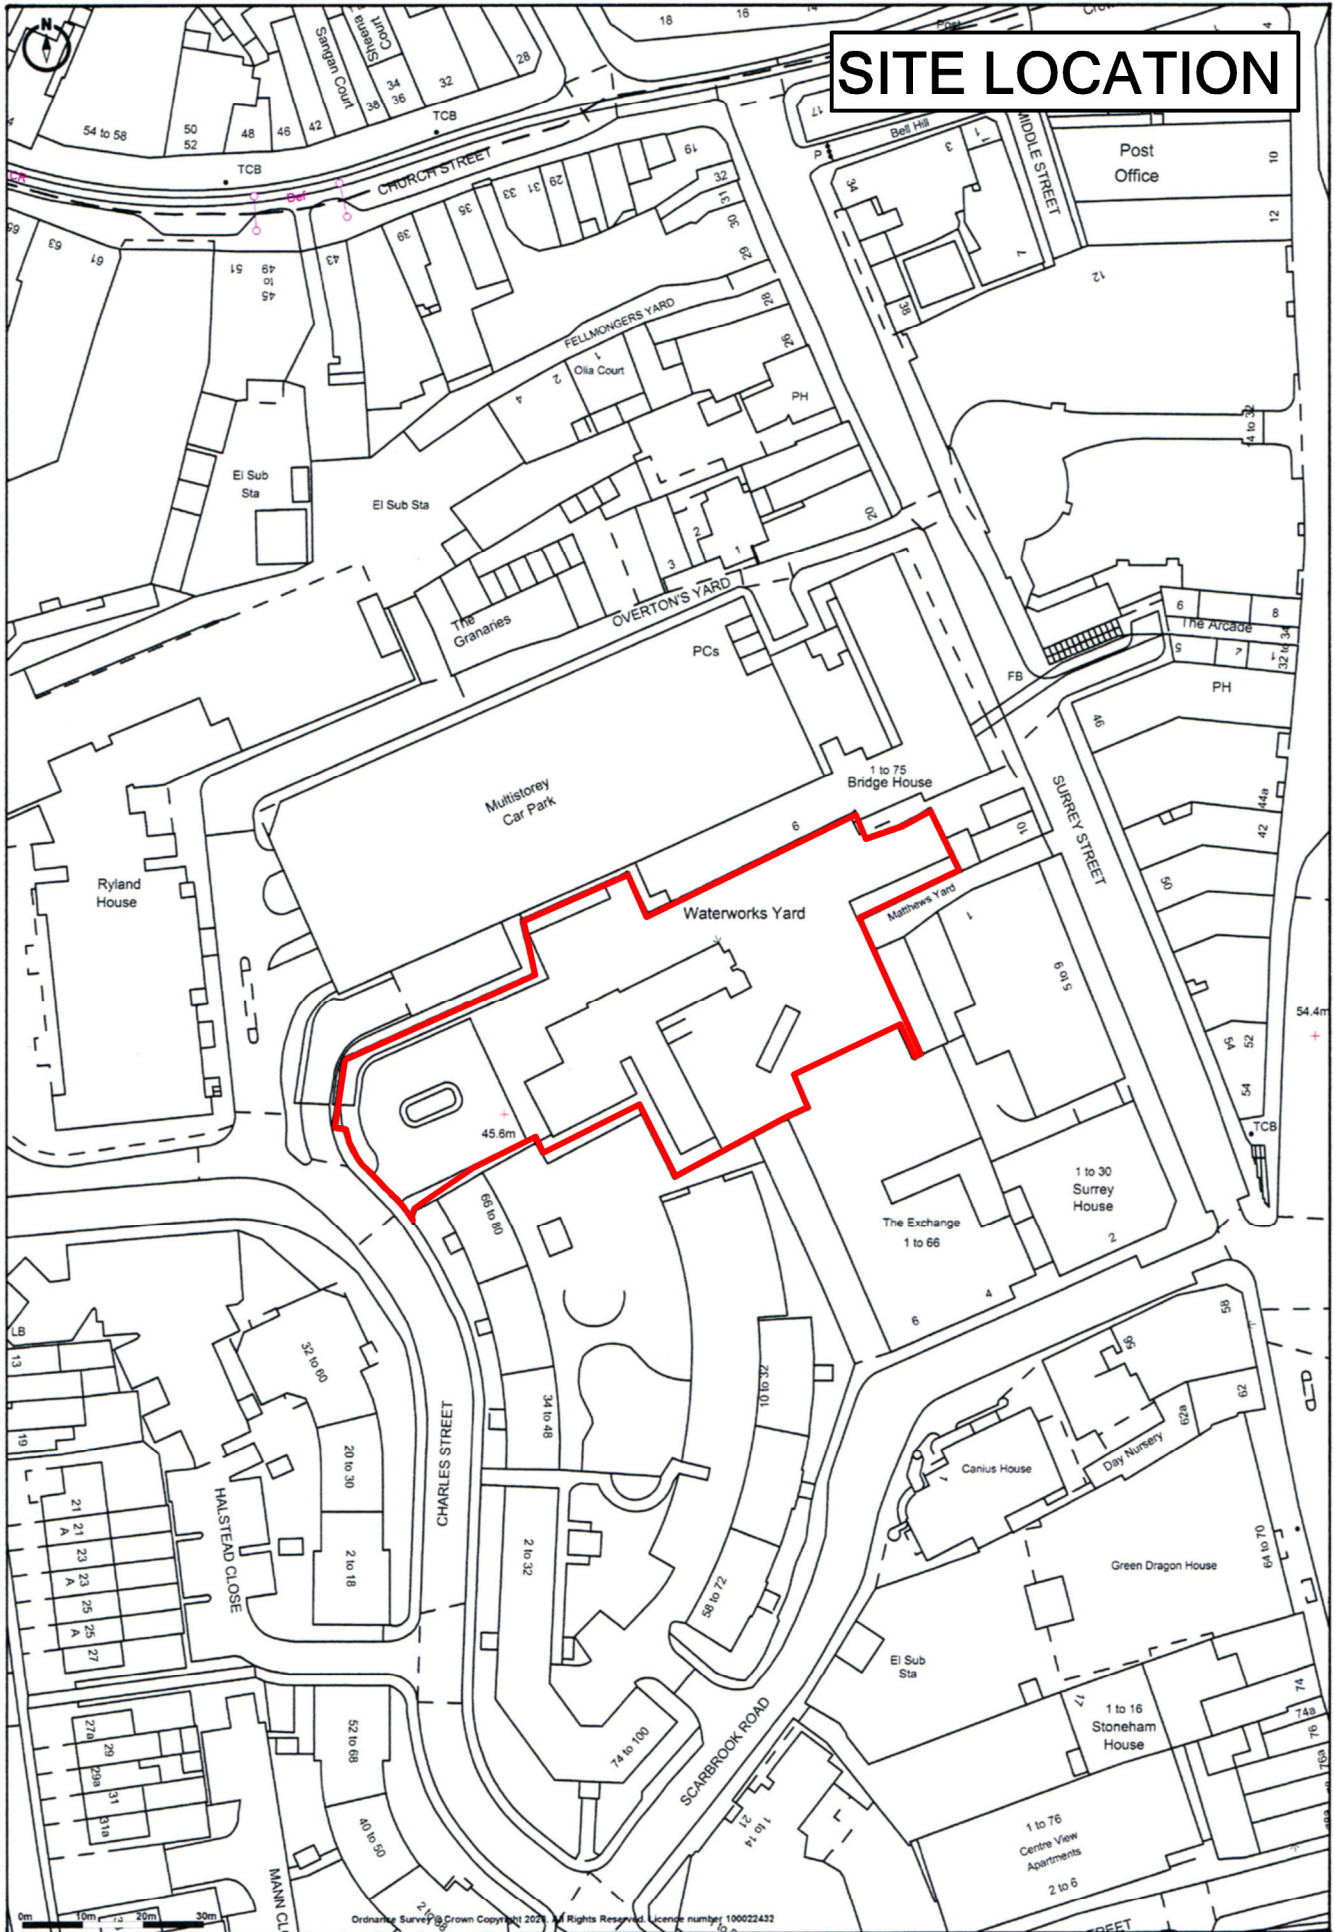

Scale 1:1250 @ A4